


5-19-11

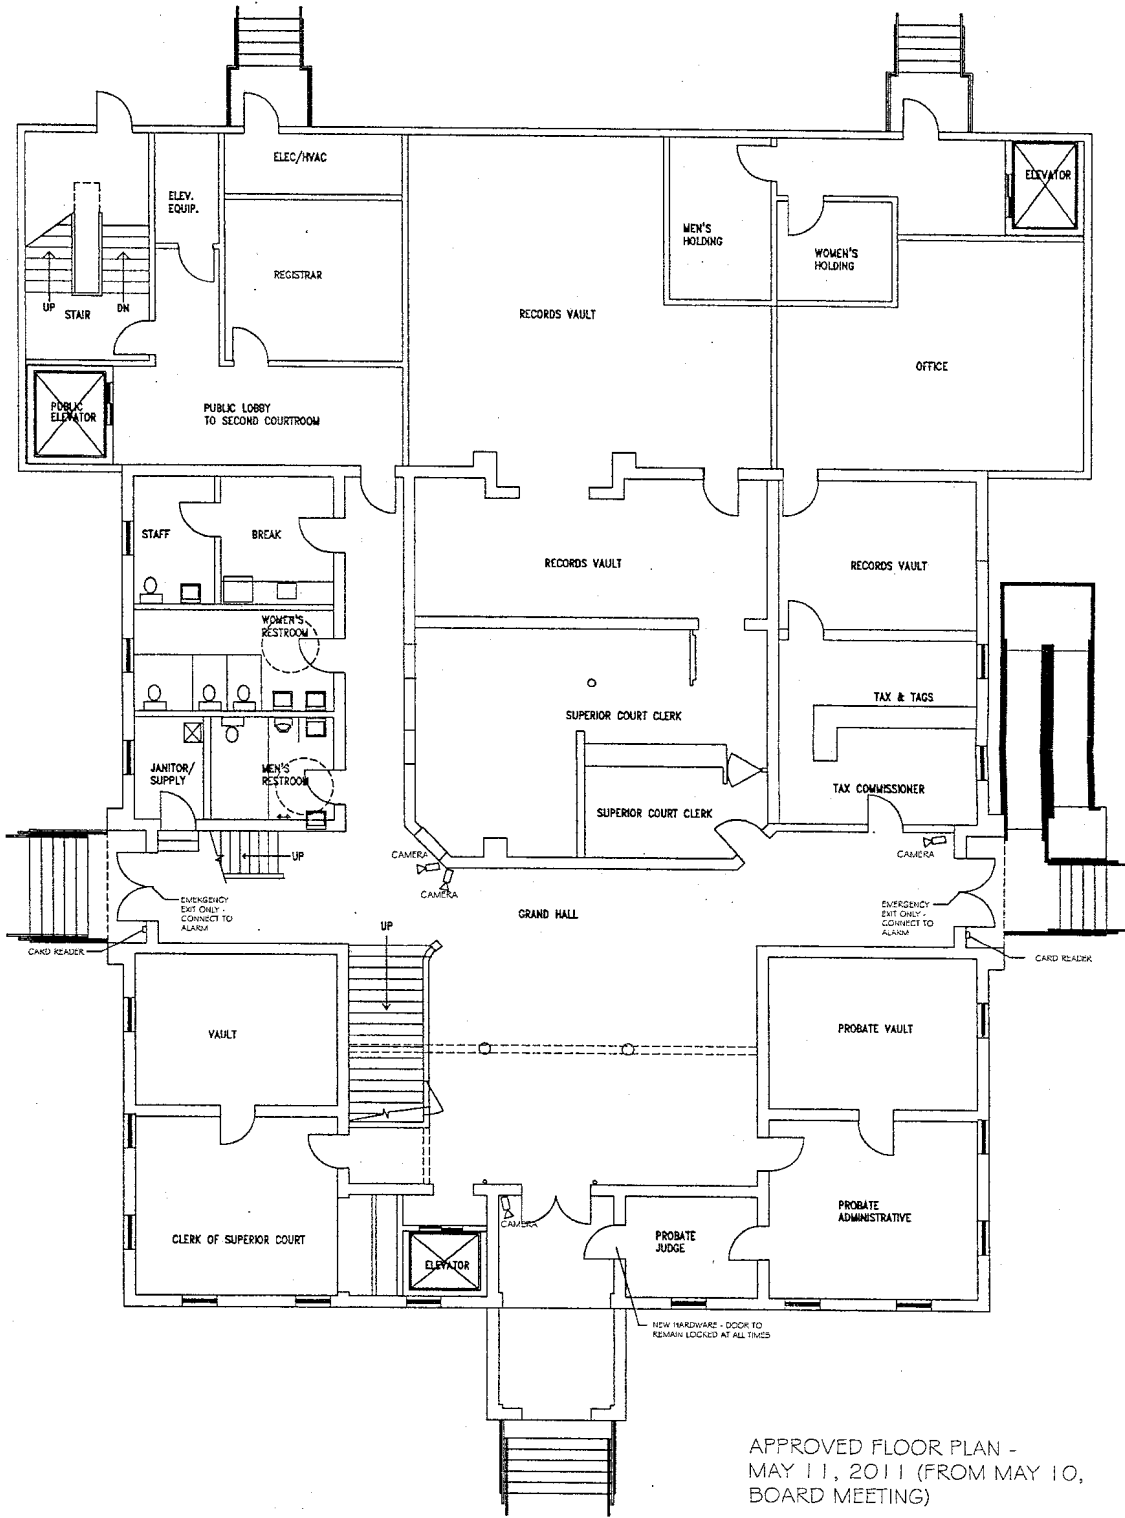

APPROVED FLOOR PLAN -
MAY 11, 2011 (FROM MAY 10,
BOARD MEETING)